


IV 96/69

Vertikalschnitt

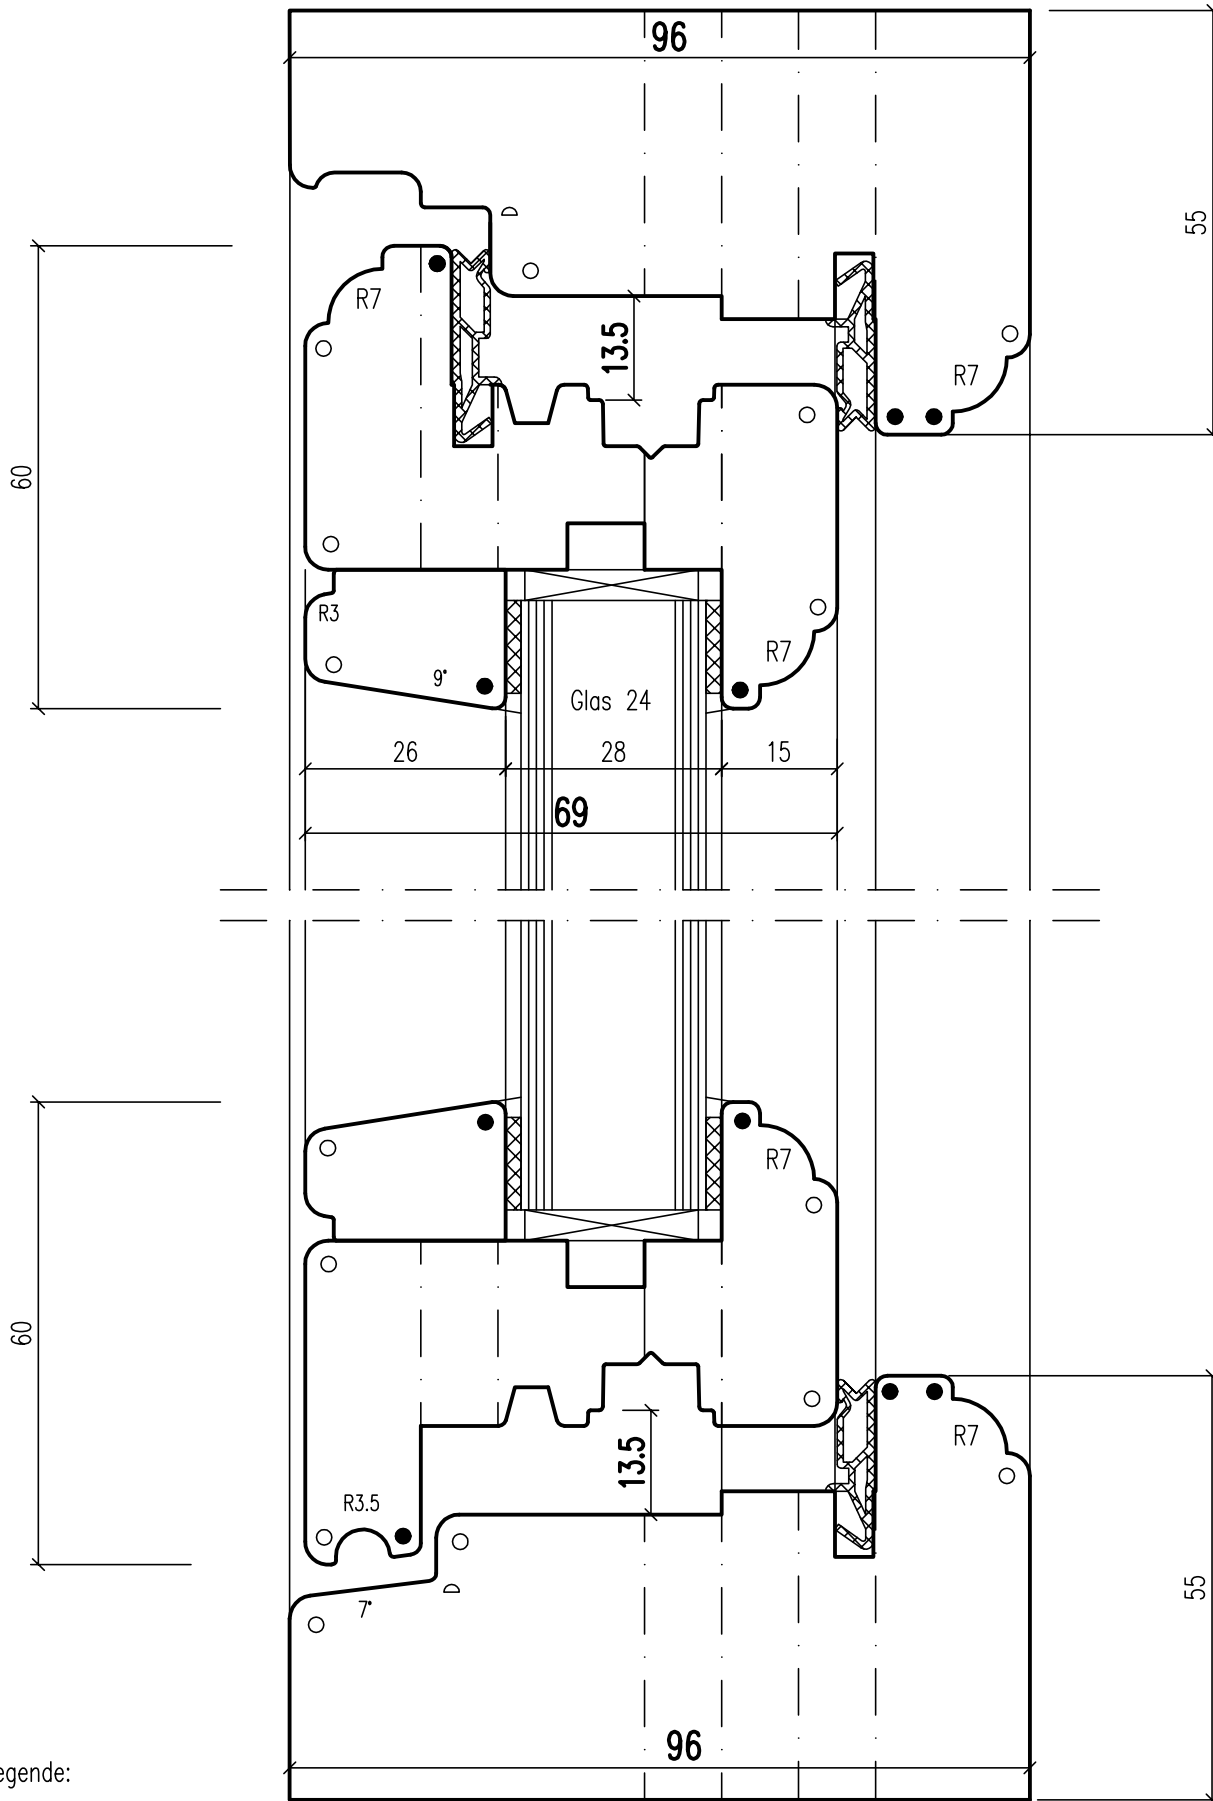

Legende:

- △ R 1.0
- R 1.5
- R 2.0
- R 3.0